

[illegible]

THIS DRAWING MAY HAVE BEEN MODIFIED
FROM ITS ORIGINAL SIZE. ALL SCALE
NOTATIONS INDICATED (i.e. 1:1000 etc)
ARE BASED ON 11"x17" FORMAT DRAWINGS



TOWN OF WESTLOCK


108 ST INDUSTRIAL CORRIDOR REJUVINATION OVERALL PLAN

SCALE: 1:5000

DATE: APRIL 2020

JOB: 5454-015-00

FIGURE: 1.1

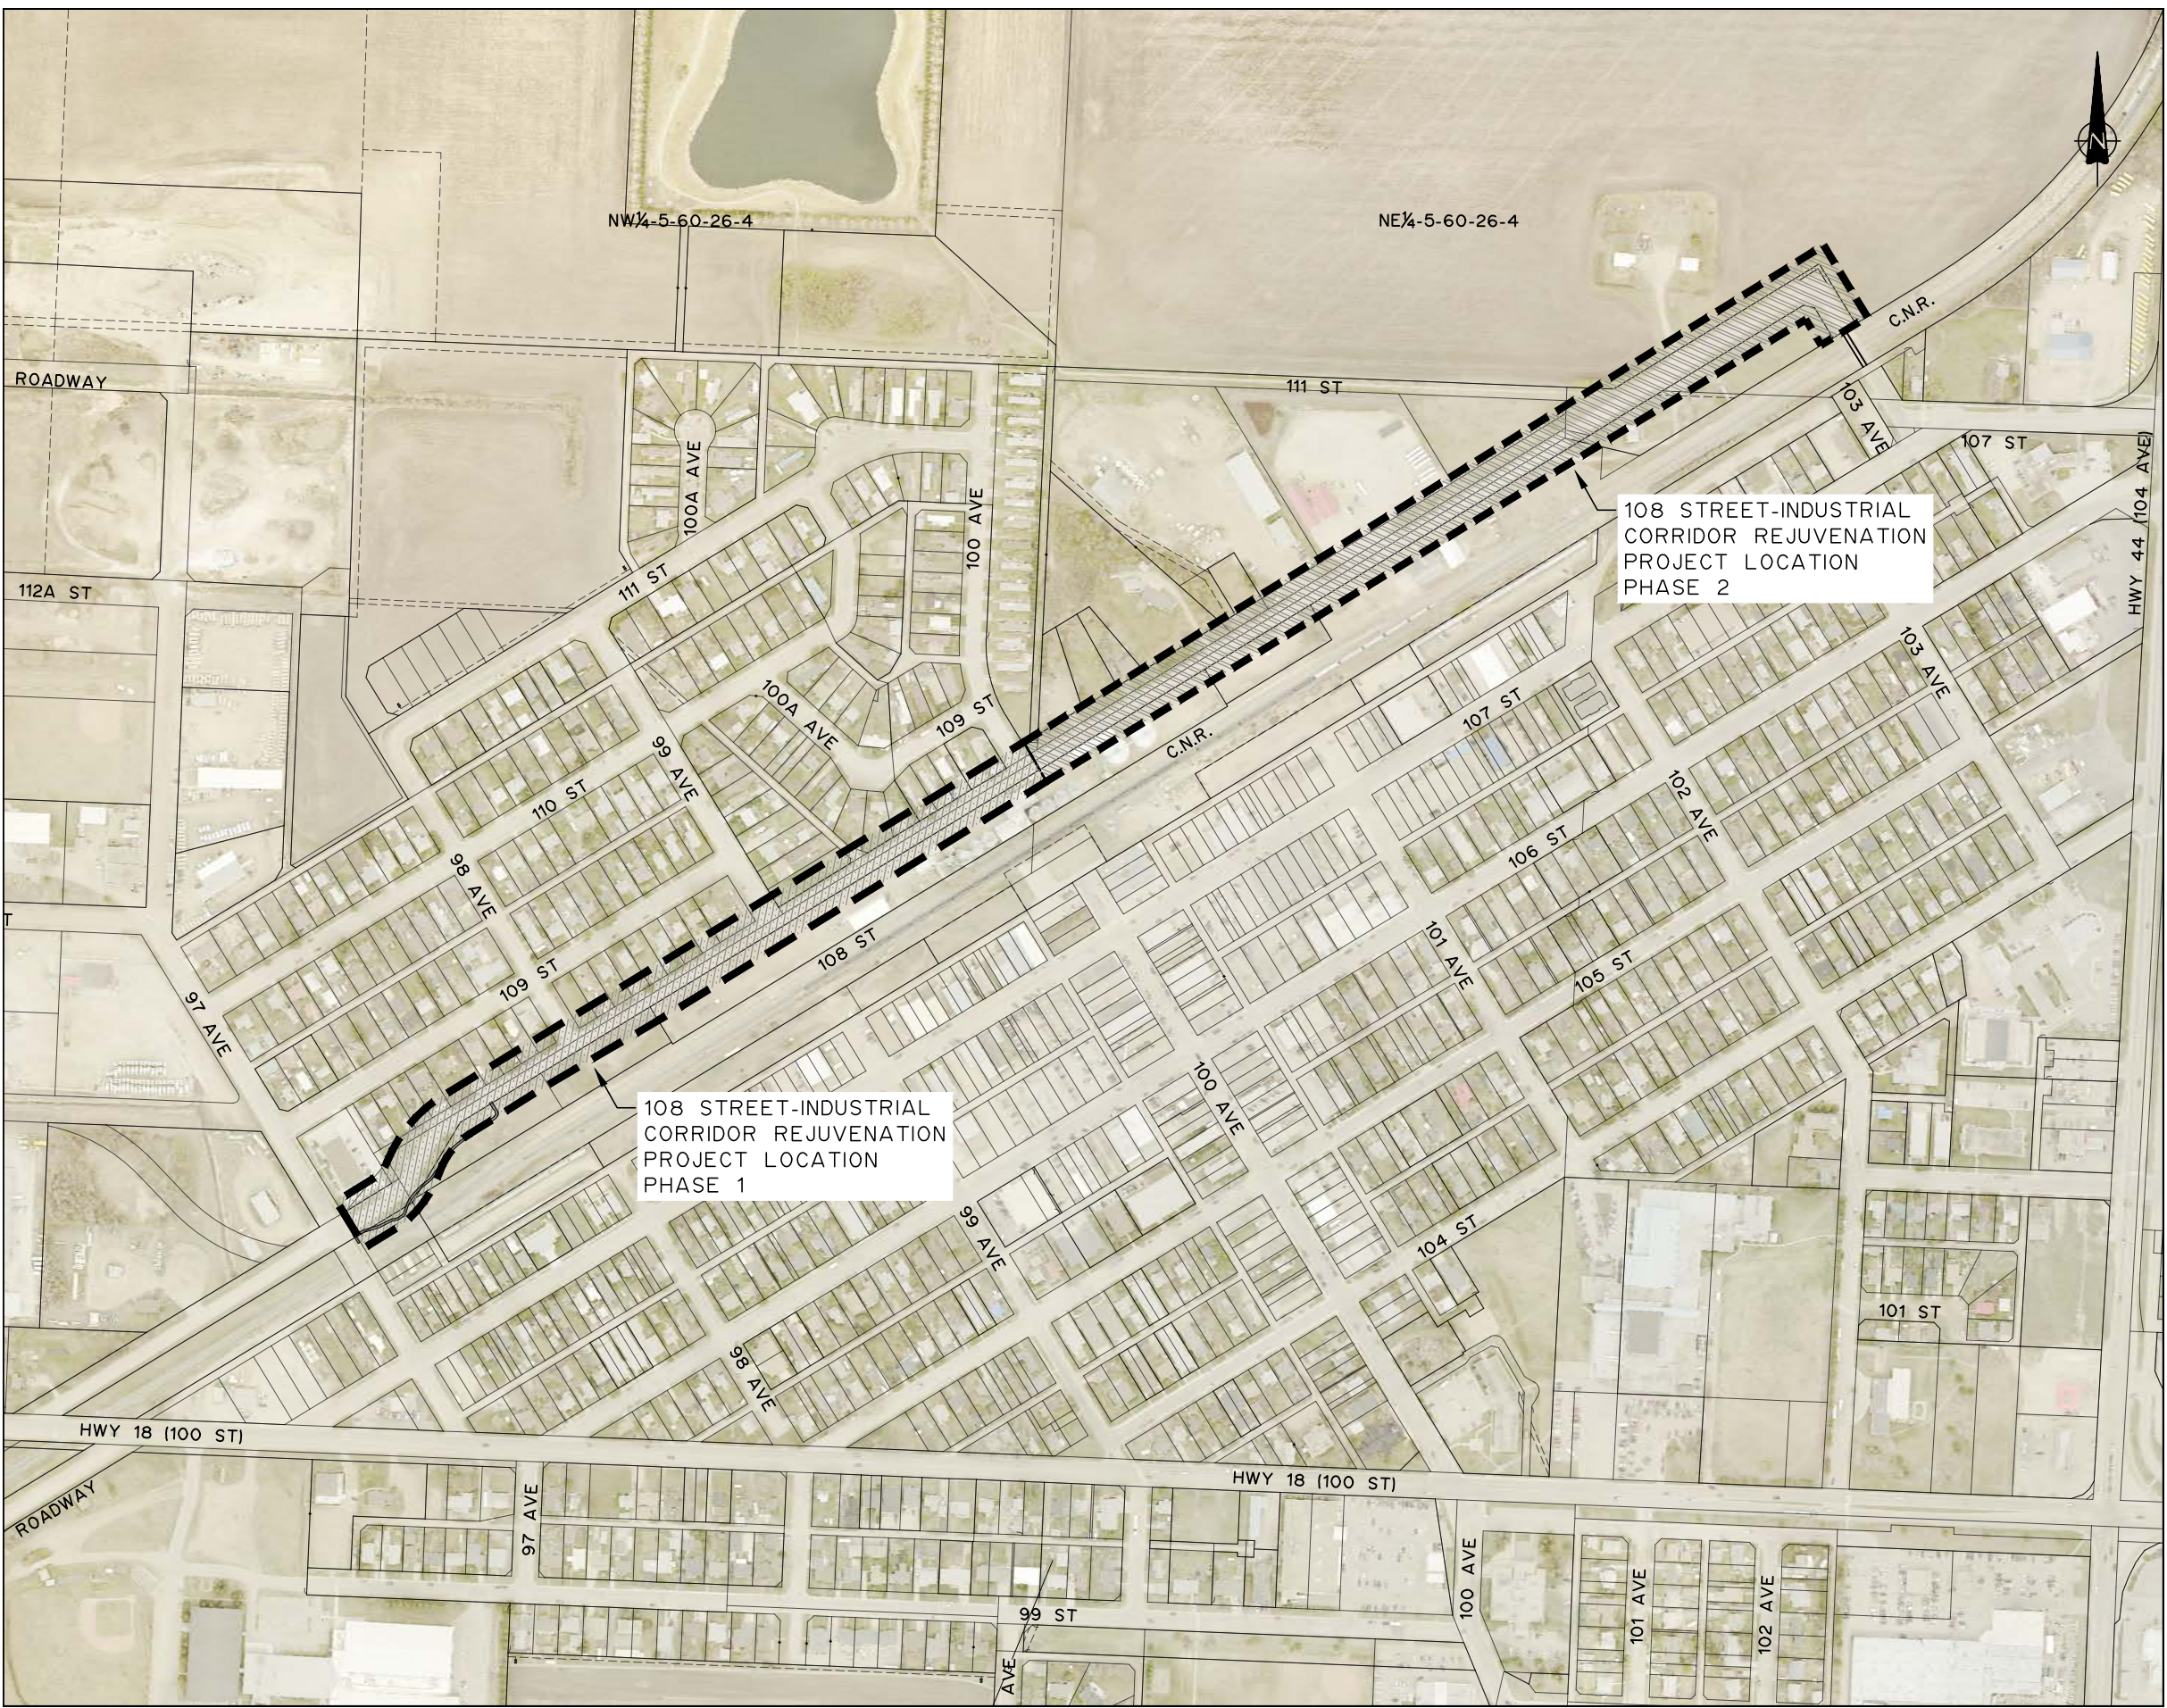

THIS DRAWING MAY HAVE BEEN MODIFIED
FROM ITS ORIGINAL SIZE. ALL SCALE
NOTATIONS INDICATED ARE BASED ON
11"x17" FORMAT DRAWINGS

1	21-02-10	FOR PRESENTATION
ISSUE	YY-MM-DD	REVISION

PERMIT TO PRACTICE
MPE ENGINEERING LTD.

Signature _____

Date _____


PERMIT NUMBER: P 3680
The Association of Professional
Engineers and Geoscientists of Alberta



TOWN OF WESTLOCK

108 STREET-INDUSTRIAL CORRIDOR
REJUVENATION
OVERALL PLAN

DESIGNED	--	JOB	5454-015-00
DRAWN	A.E.	SCALE	
DATE	FEBRUARY 2021	DRAWING	C1.1

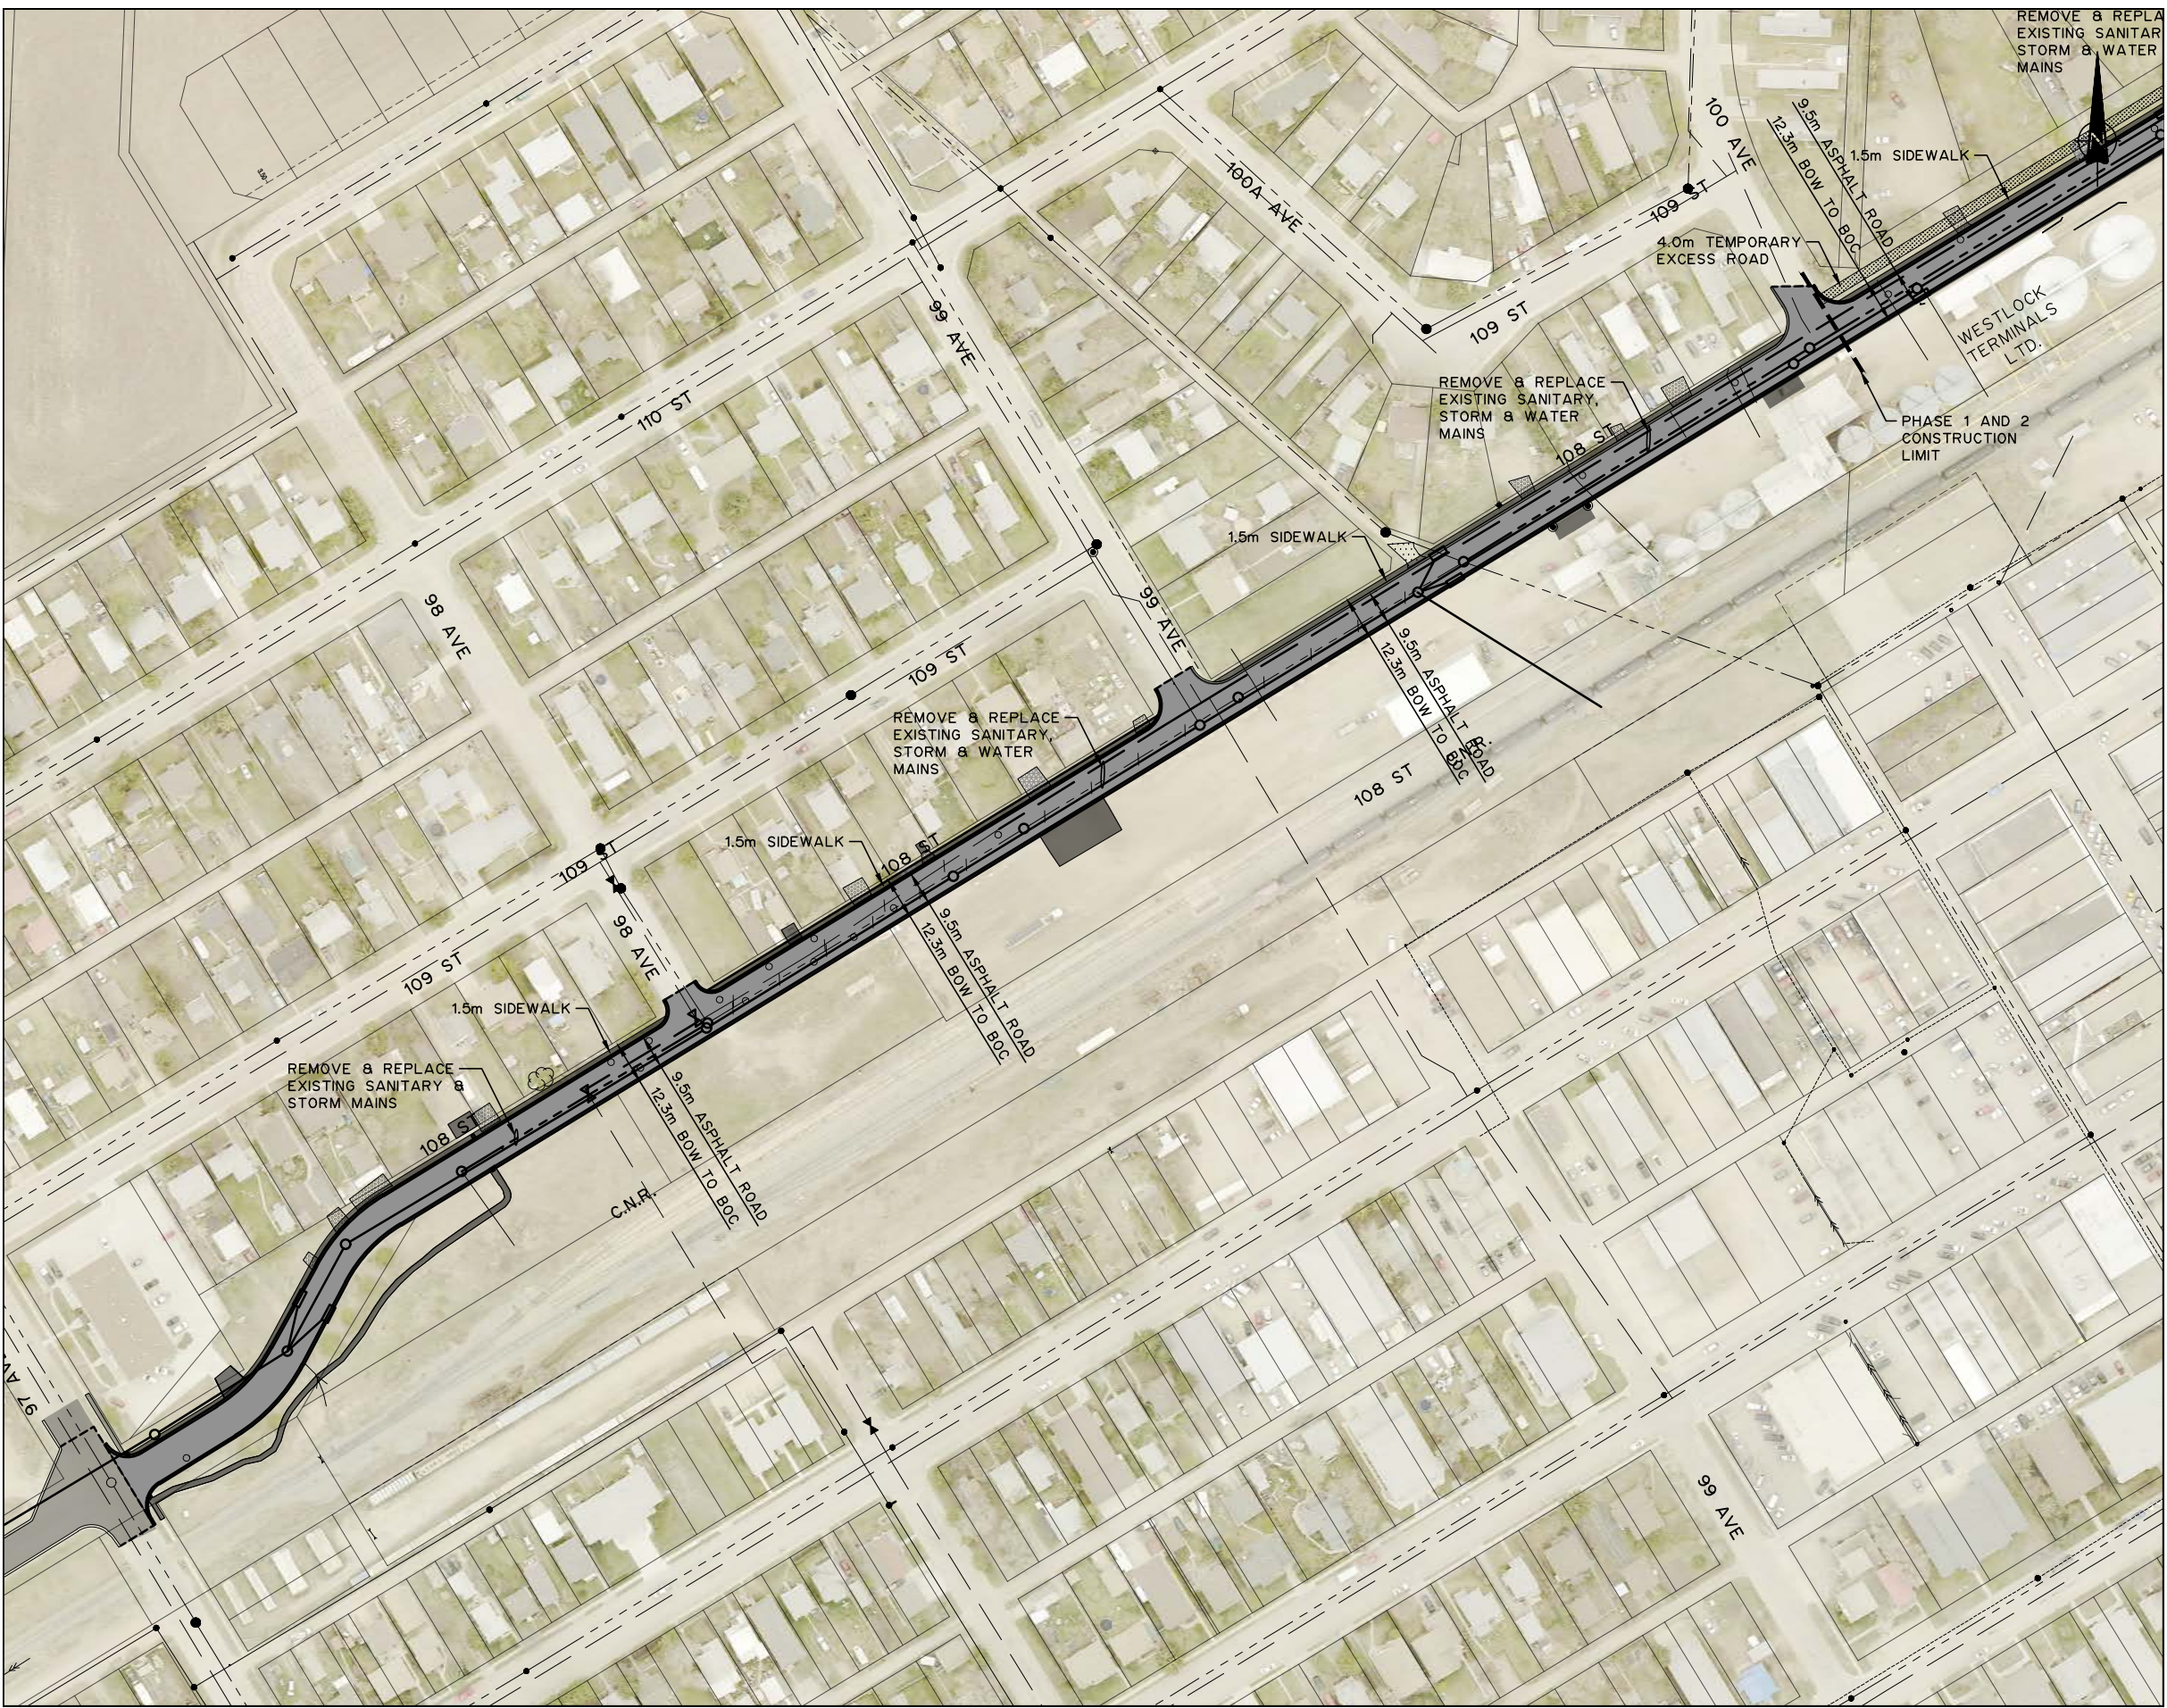

THIS DRAWING MAY HAVE BEEN MODIFIED FROM ITS ORIGINAL SIZE. ALL SCALE NOTATIONS INDICATED ARE BASED ON 11"x17" FORMAT DRAWINGS

1	21-02-10	FOR PRESENTATION
ISSUE	YY-MM-DD	REVISION


PERMIT TO PRACTICE
MPE ENGINEERING LTD.
Signature _____
Date _____
PERMIT NUMBER: P 3680
The Association of Professional
Engineers and Geoscientists of Alberta



TOWN OF WESTLOCK

108 STREET-INDUSTRIAL CORRIDOR
REJUVENATION
PHASE 1 WEST

DESIGNED	--	JOB	5454-015-00
DRAWN	A.E.	SCALE	
DATE	FEBRUARY 2021	DRAWING	C2.1

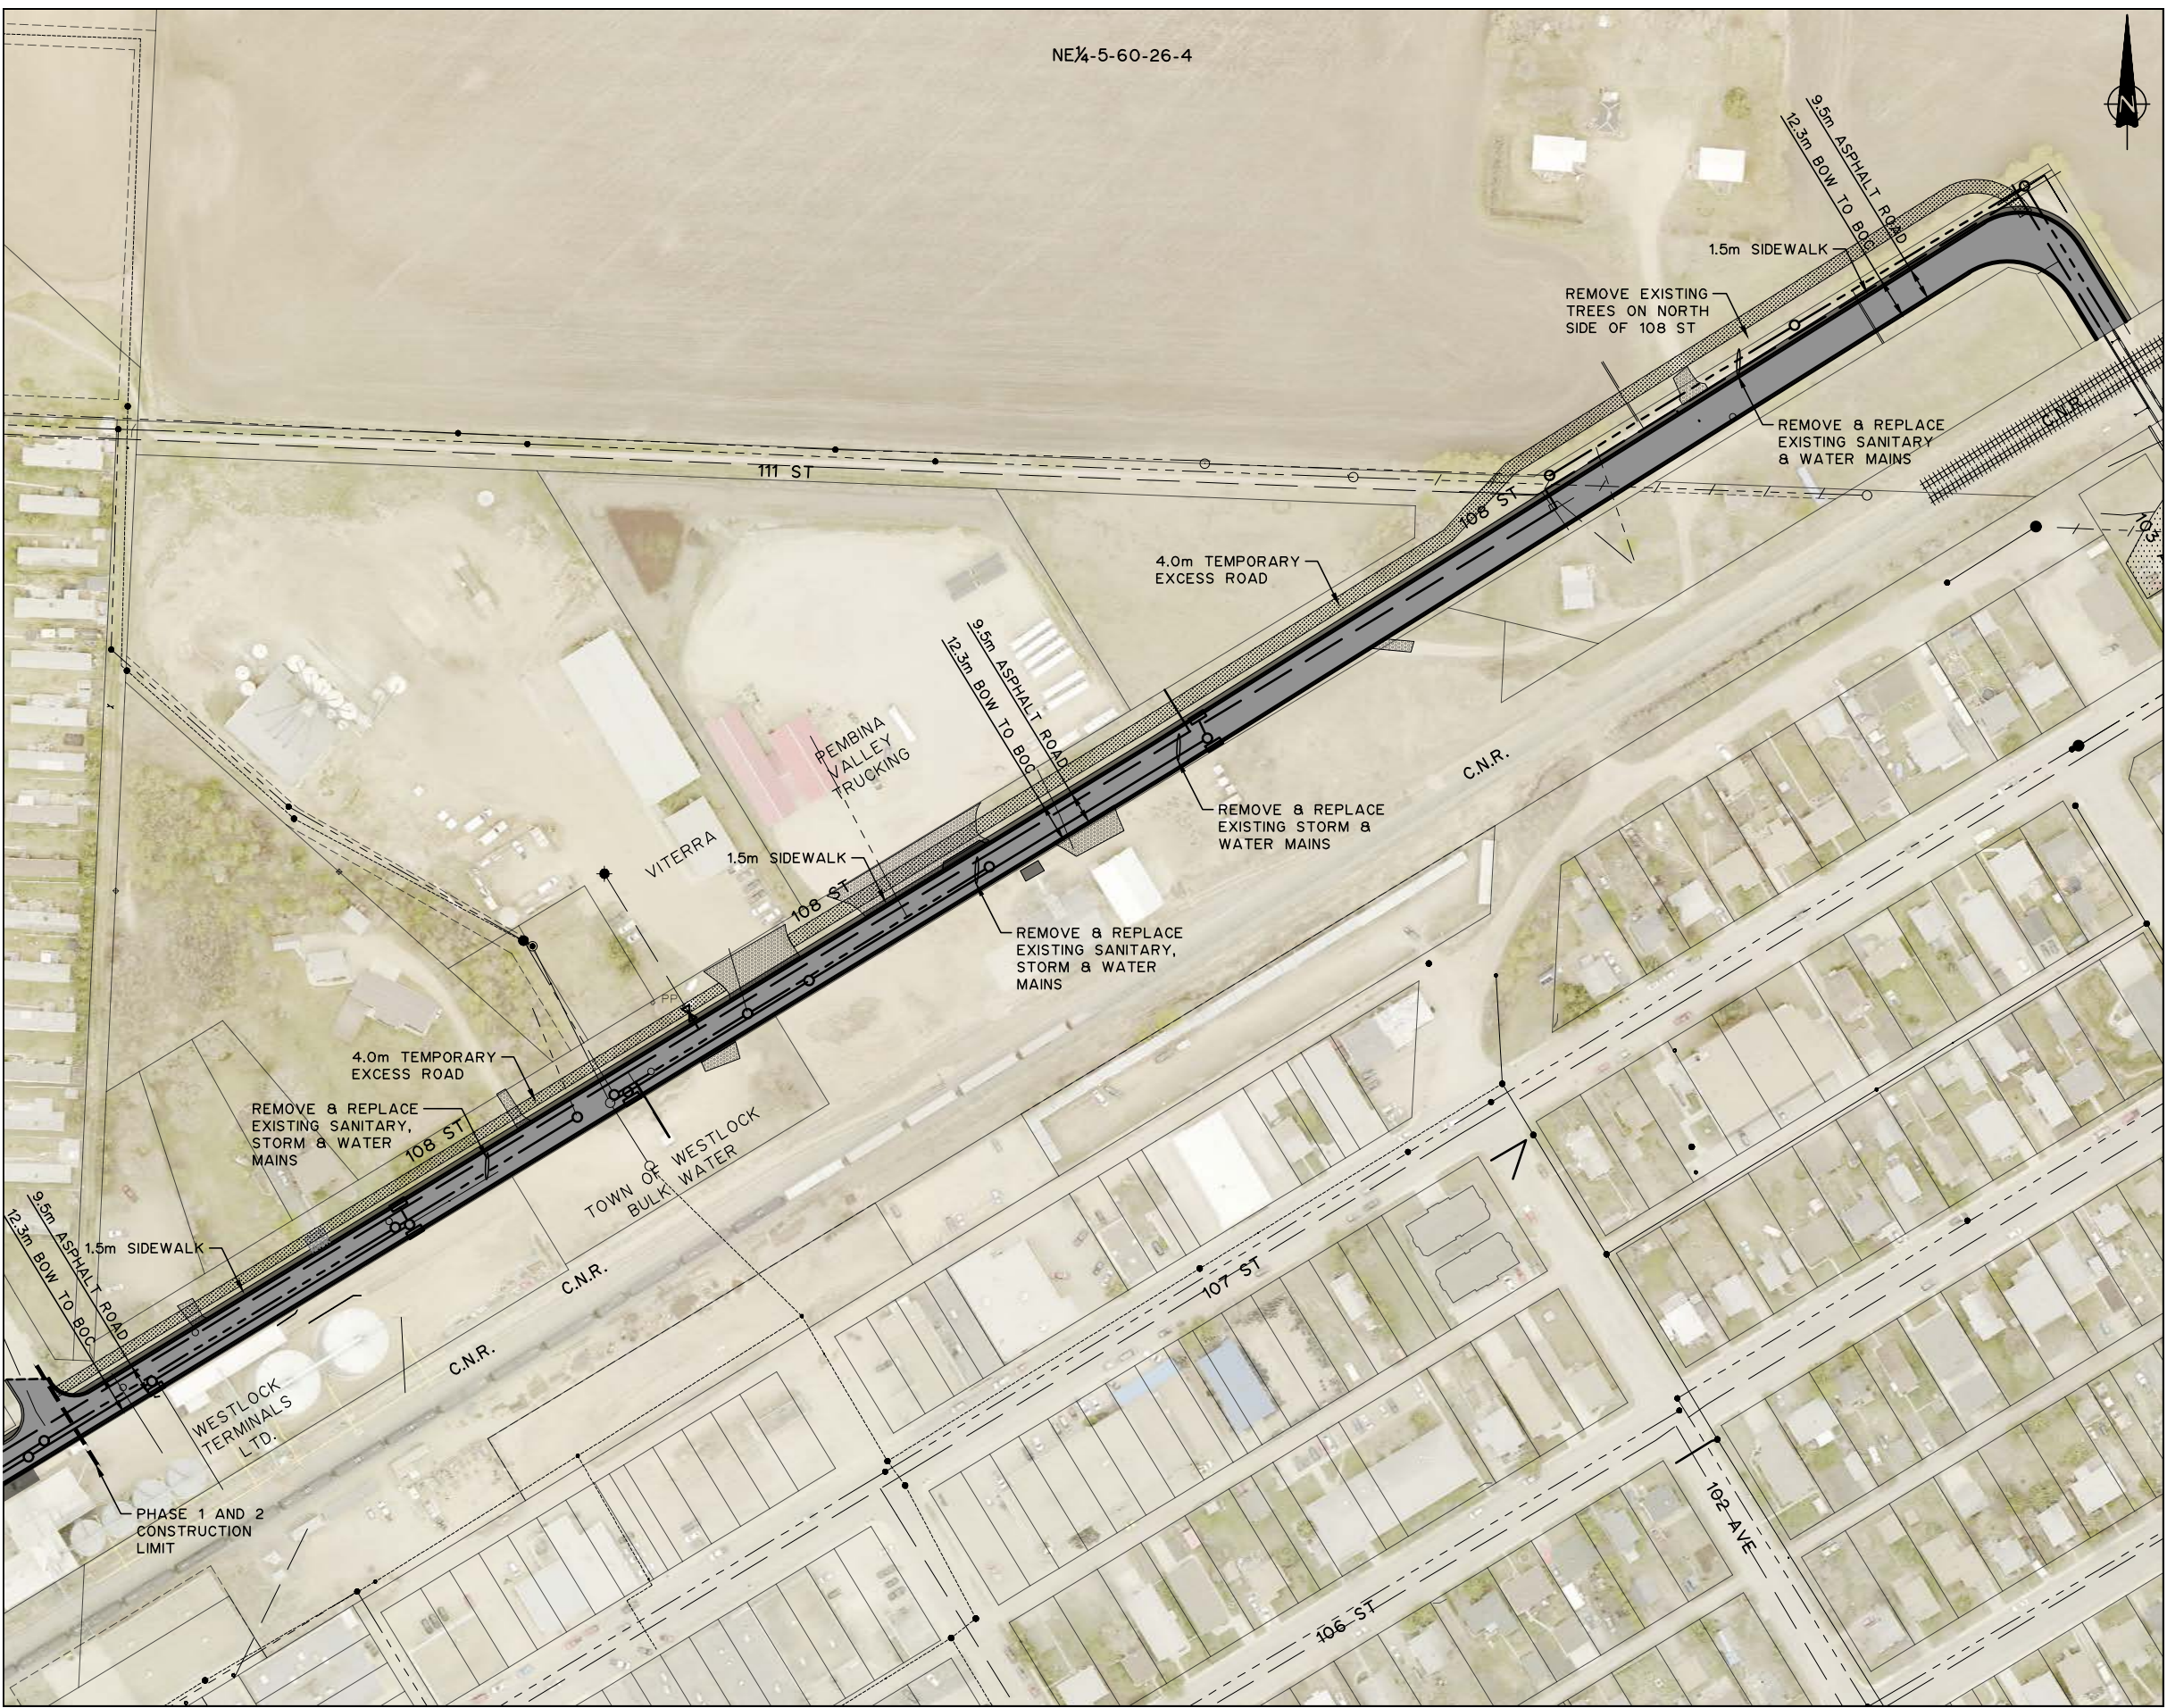

THIS DRAWING MAY HAVE BEEN MODIFIED FROM ITS ORIGINAL SIZE. ALL SCALE NOTATIONS INDICATED ARE BASED ON 11"x17" FORMAT DRAWINGS

1	21-02-10	FOR PRESENTATION
ISSUE	YY-MM-DD	REVISION

PERMIT TO PRACTICE MPE ENGINEERING LTD.	
Signature _____	
Date _____	
PERMIT NUMBER: P 3680 The Association of Professional Engineers and Geoscientists of Alberta	



TOWN OF WESTLOCK

108 STREET-INDUSTRIAL CORRIDOR
REJUVENATION
PHASE 2 EAST

DESIGNED	--	JOB	5454-015-00
DRAWN	A.E.	SCALE	
DATE	FEBRUARY 2021	DRAWING	C2.2