






No.	Description	Date
_		
· I		


Town of Westlock Public Works Building


3D View

Matt S. Checked by

A101

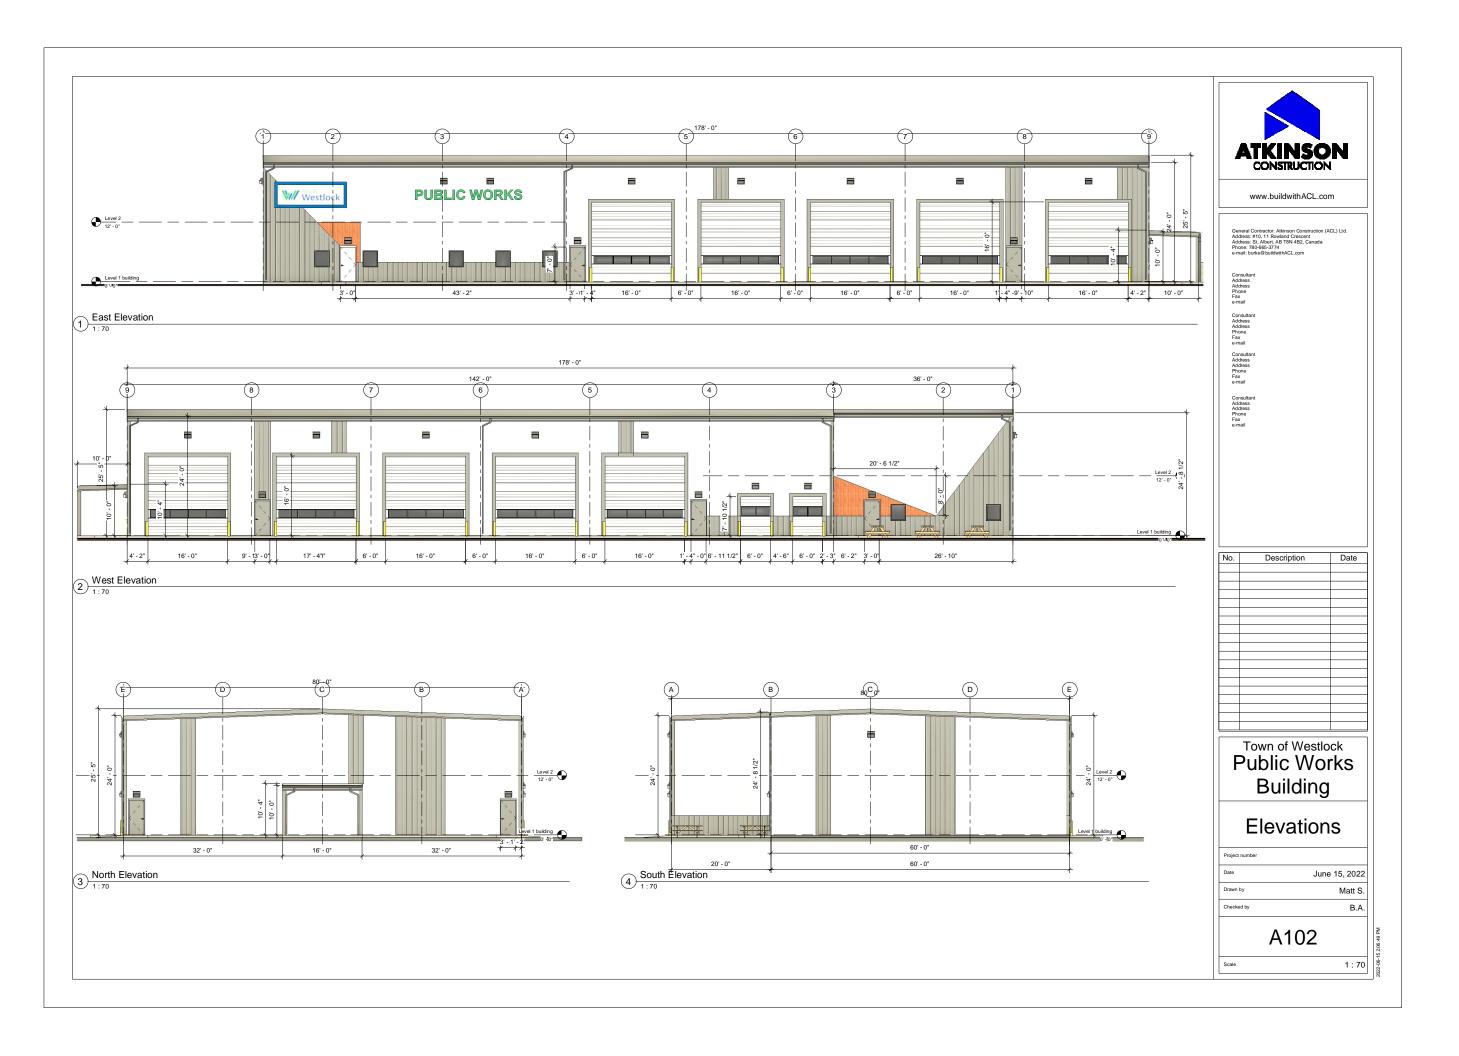

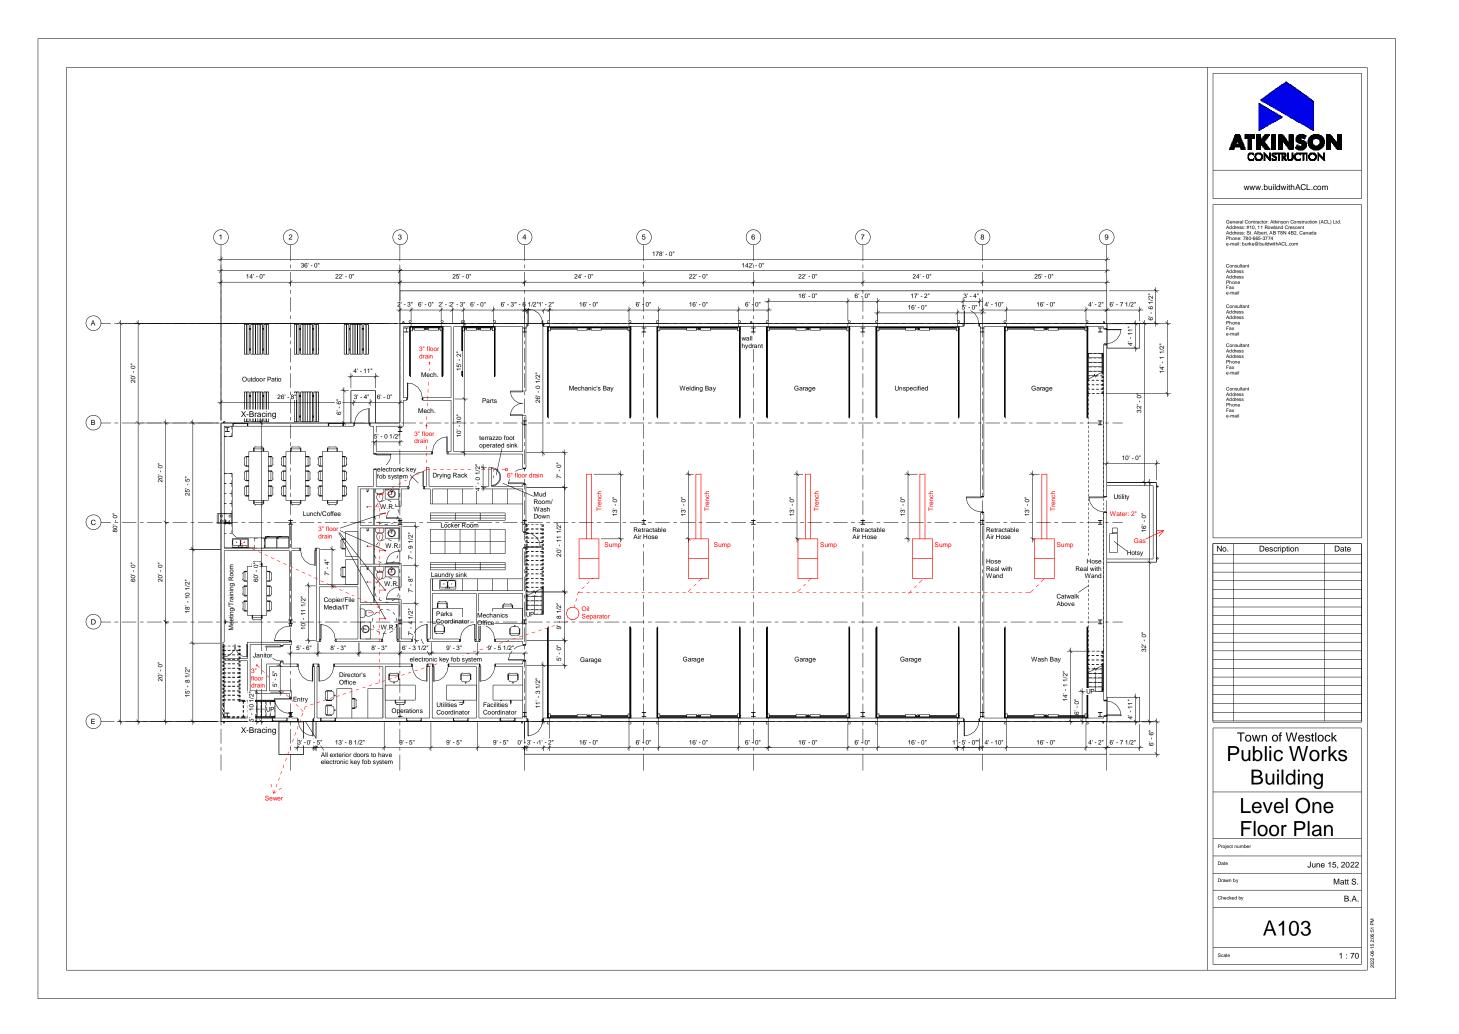

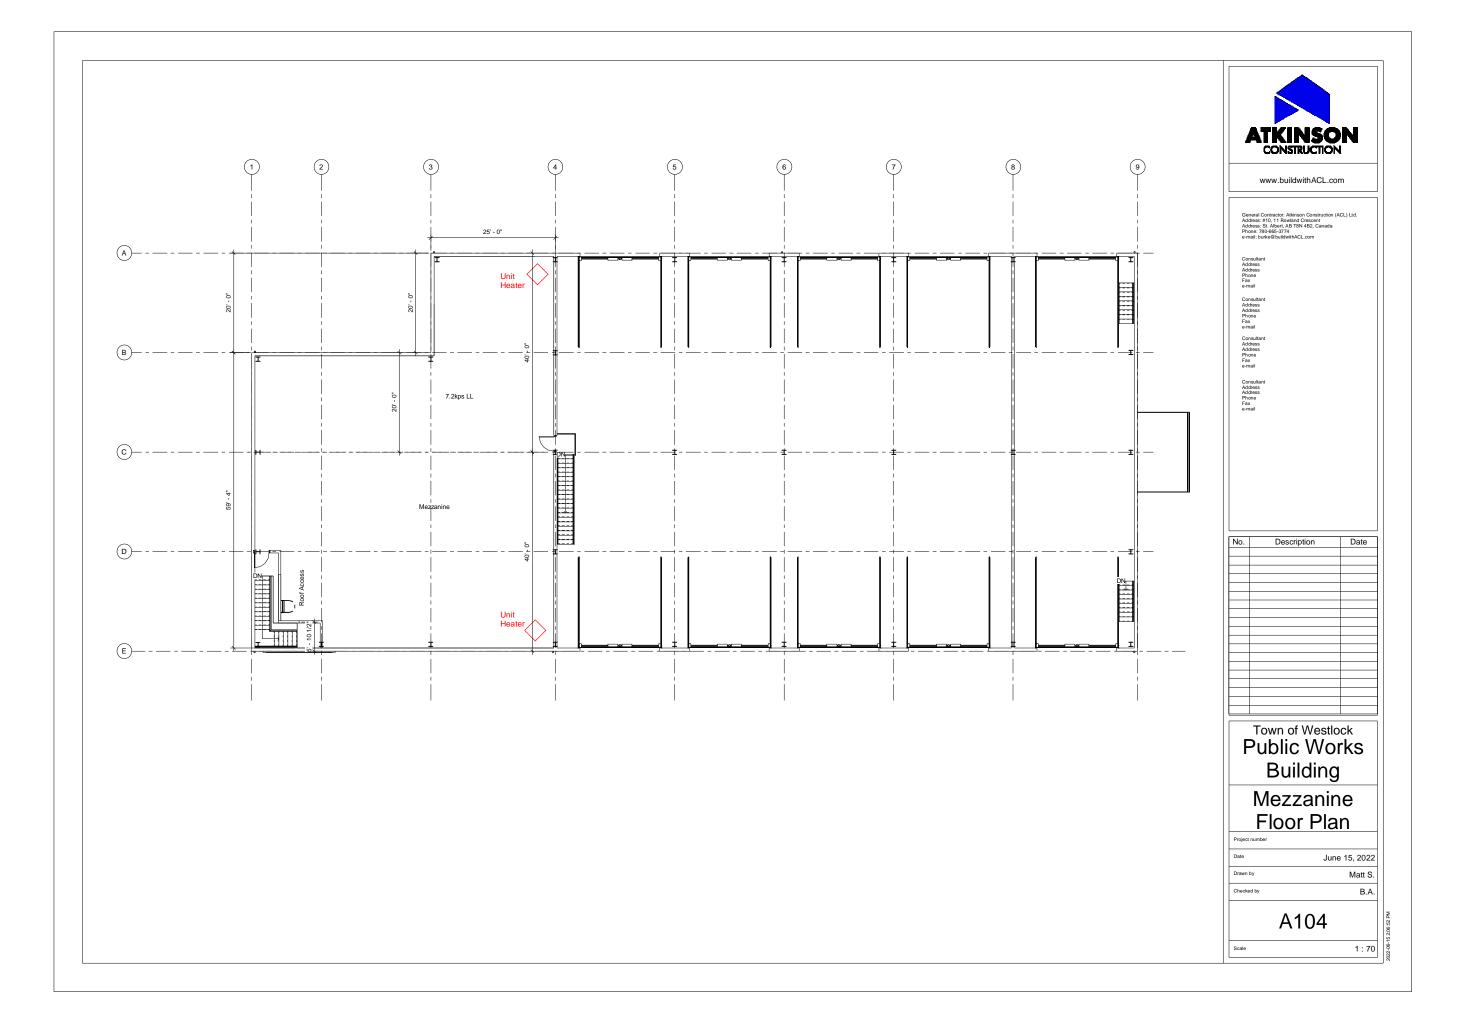





Consultant Address Address Phone Fax e-mail Consultant Address Address Phone Fax e-mail

Consultant Address Address Phone Fax e-mail

Description

Town of Westlock
Public Works Building

Site Plan

June 15, 2022 Matt S. Checked by

A108

96 Ave 96 Ave 96 Ave 110a 110a St 254' - 7" About 148' 110a St

97 Ave

97 Ave

ago,

Salt and Sand Shed

extend past the aprons and building with 6 meters of hot mix asphalt

Proposed Building





General Contractor: Atkinson Construction (ACL) L Address: #10, 11 Rowland Crescent Address: St. Albert, AB T8N 4B2, Canada Phone: 780-665-3774

Addres Addres Phone Fax

Consu Addre Addre

Add Add Pho Fax e-m

Consu Addres Addres Phone Fax e-mail

> Consultar Address Address Phone Fax

No.	Description	Date
-		
		1


Town of Westlock
Public Works
Building
Sand Shed
3D View


	Project number		
		Date	June 15, 2
		Drawn by	Ma
		Checked by	

A105

Scale

200-06-15-208-54 DM

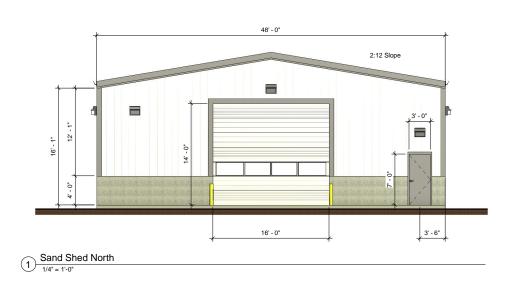

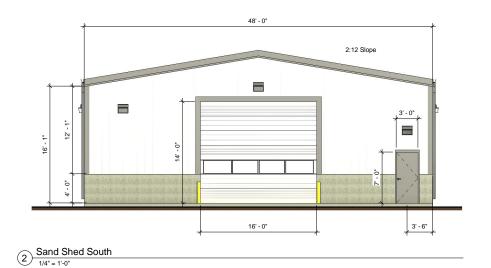

2:12 Slope

2:12 Slope

Sand Shed East

1/4" = 1'-0"

60' - 0 1/2"

4 Sand Shed West

1/4" = 1'-0"



www.buildwithACL.com

Consultant Address Address Phone Fax e-mail Consultant Address Address Phone Fax e-mail

No.	Description	Date
_		

Town of Westlock
Public Works Building Sand Shed


Elevations

June 15, 2022 Drawn by Matt S.

Checked by

A106

B.A.

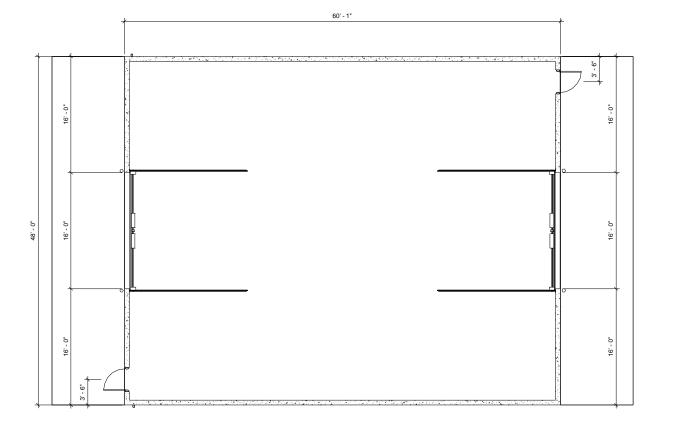



General Contractor: Atkinson Construction (ACL) L Address: #10, 11 Rowland Crescent Address: St. Albert, AB T8N 4B2, Canada Phone: 780-665-3774

Consulta Address Address Phone Fax

Fax e-mail Consu

> Address Phone Fax e-mail

Consultar Address Address Phone Fax e-mail

Consultan Address Address Phone Fax

No.	Description	Date
INO.	Description	Date

Town of Westlock Public Works Building

Sand Shed Floor Plan

Project no

June 15, 2

Drawn by

Matt S.

A107

1/4" = 1'-

)"